
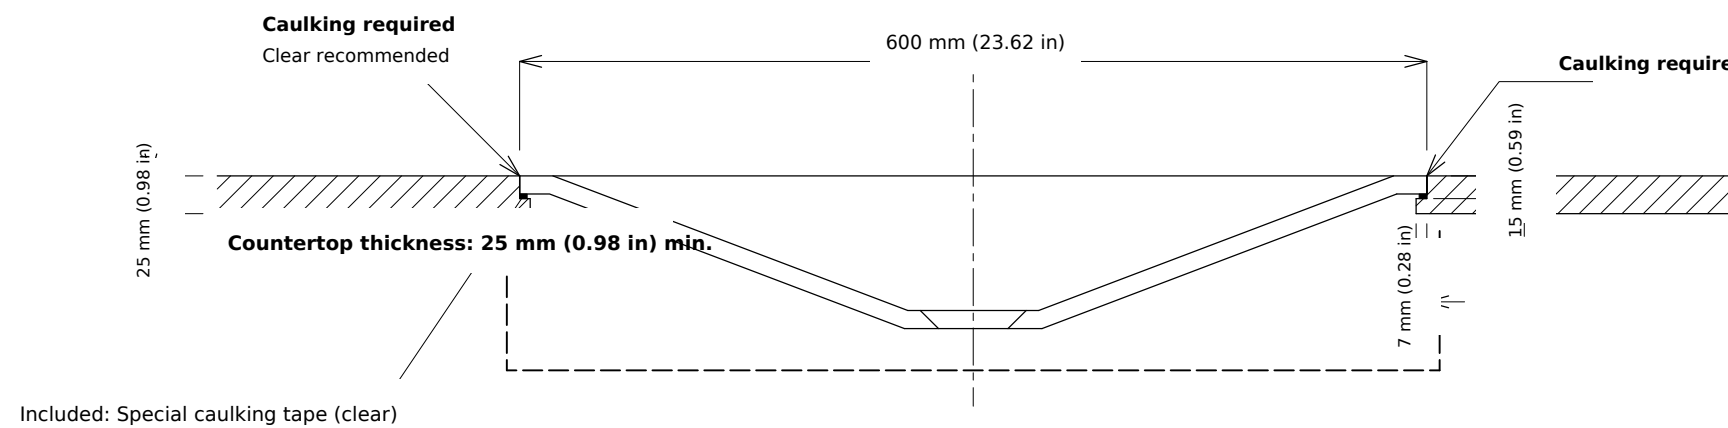


Rhapsody 600 - Countertop Cutout Reference Drawing


Recessed installation (over-counter / drop-in)

IMPORTANT: Washbasin dimensions may vary by unit. Always measure and verify the actual washbasin before installation.

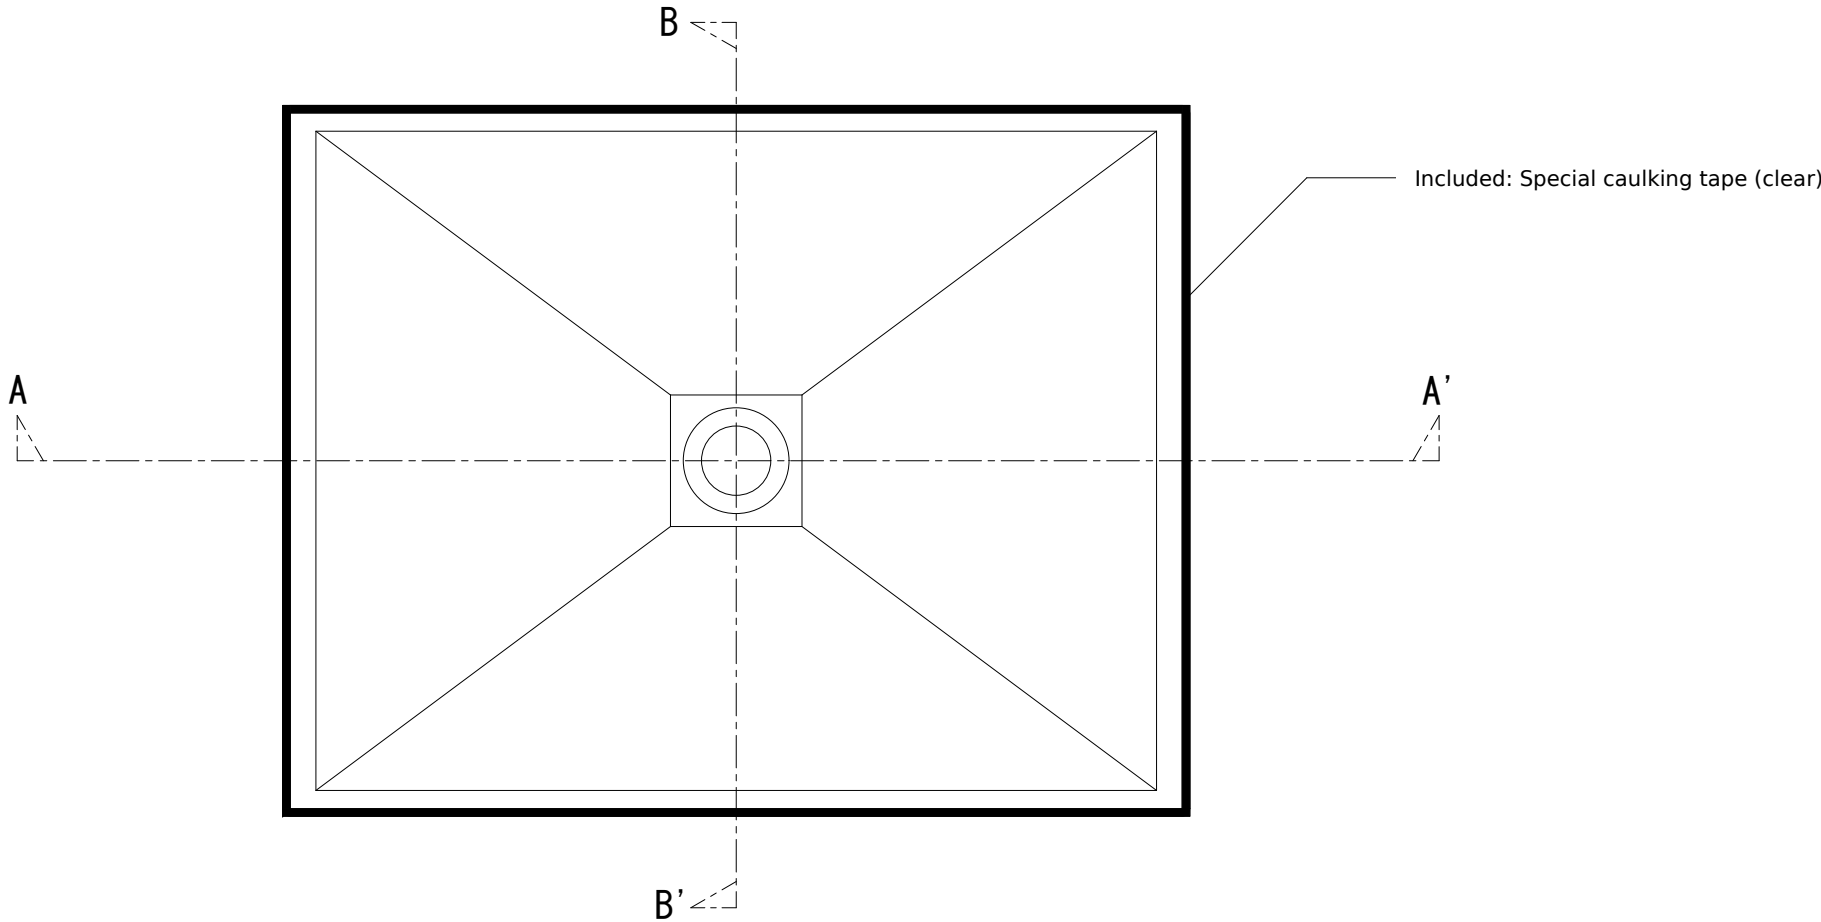

To conceal the area below the countertop, finish the dashed-line area.

A-A' Section Scale 1:5

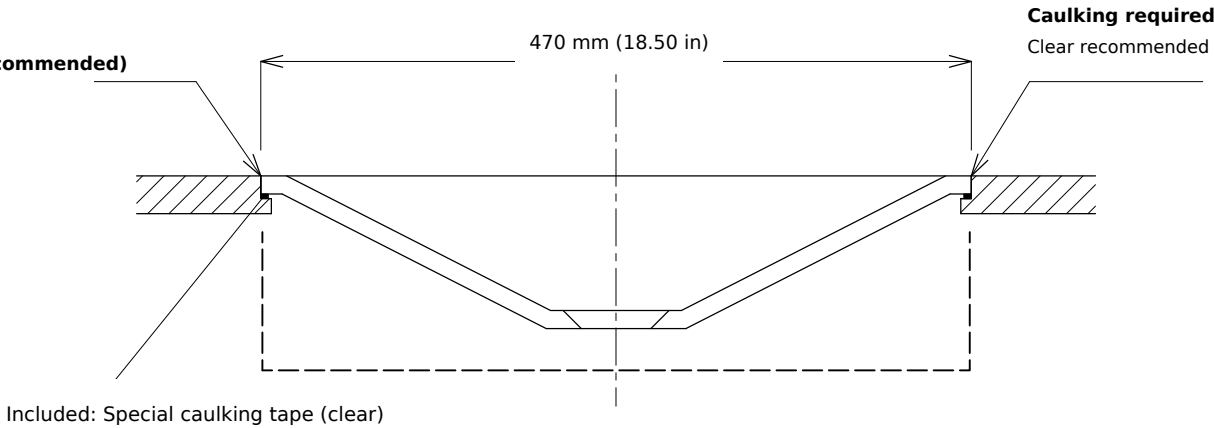

B-B' Section Scale 1:5